

BEBAUUNGSPLAN NR I/1



BEBAUUNGSPLAN


Leer, den 28. 08. 01

NR 11/34




Öffentl. Gest. Verh. - Ing.

Maßstab 1 : 1000

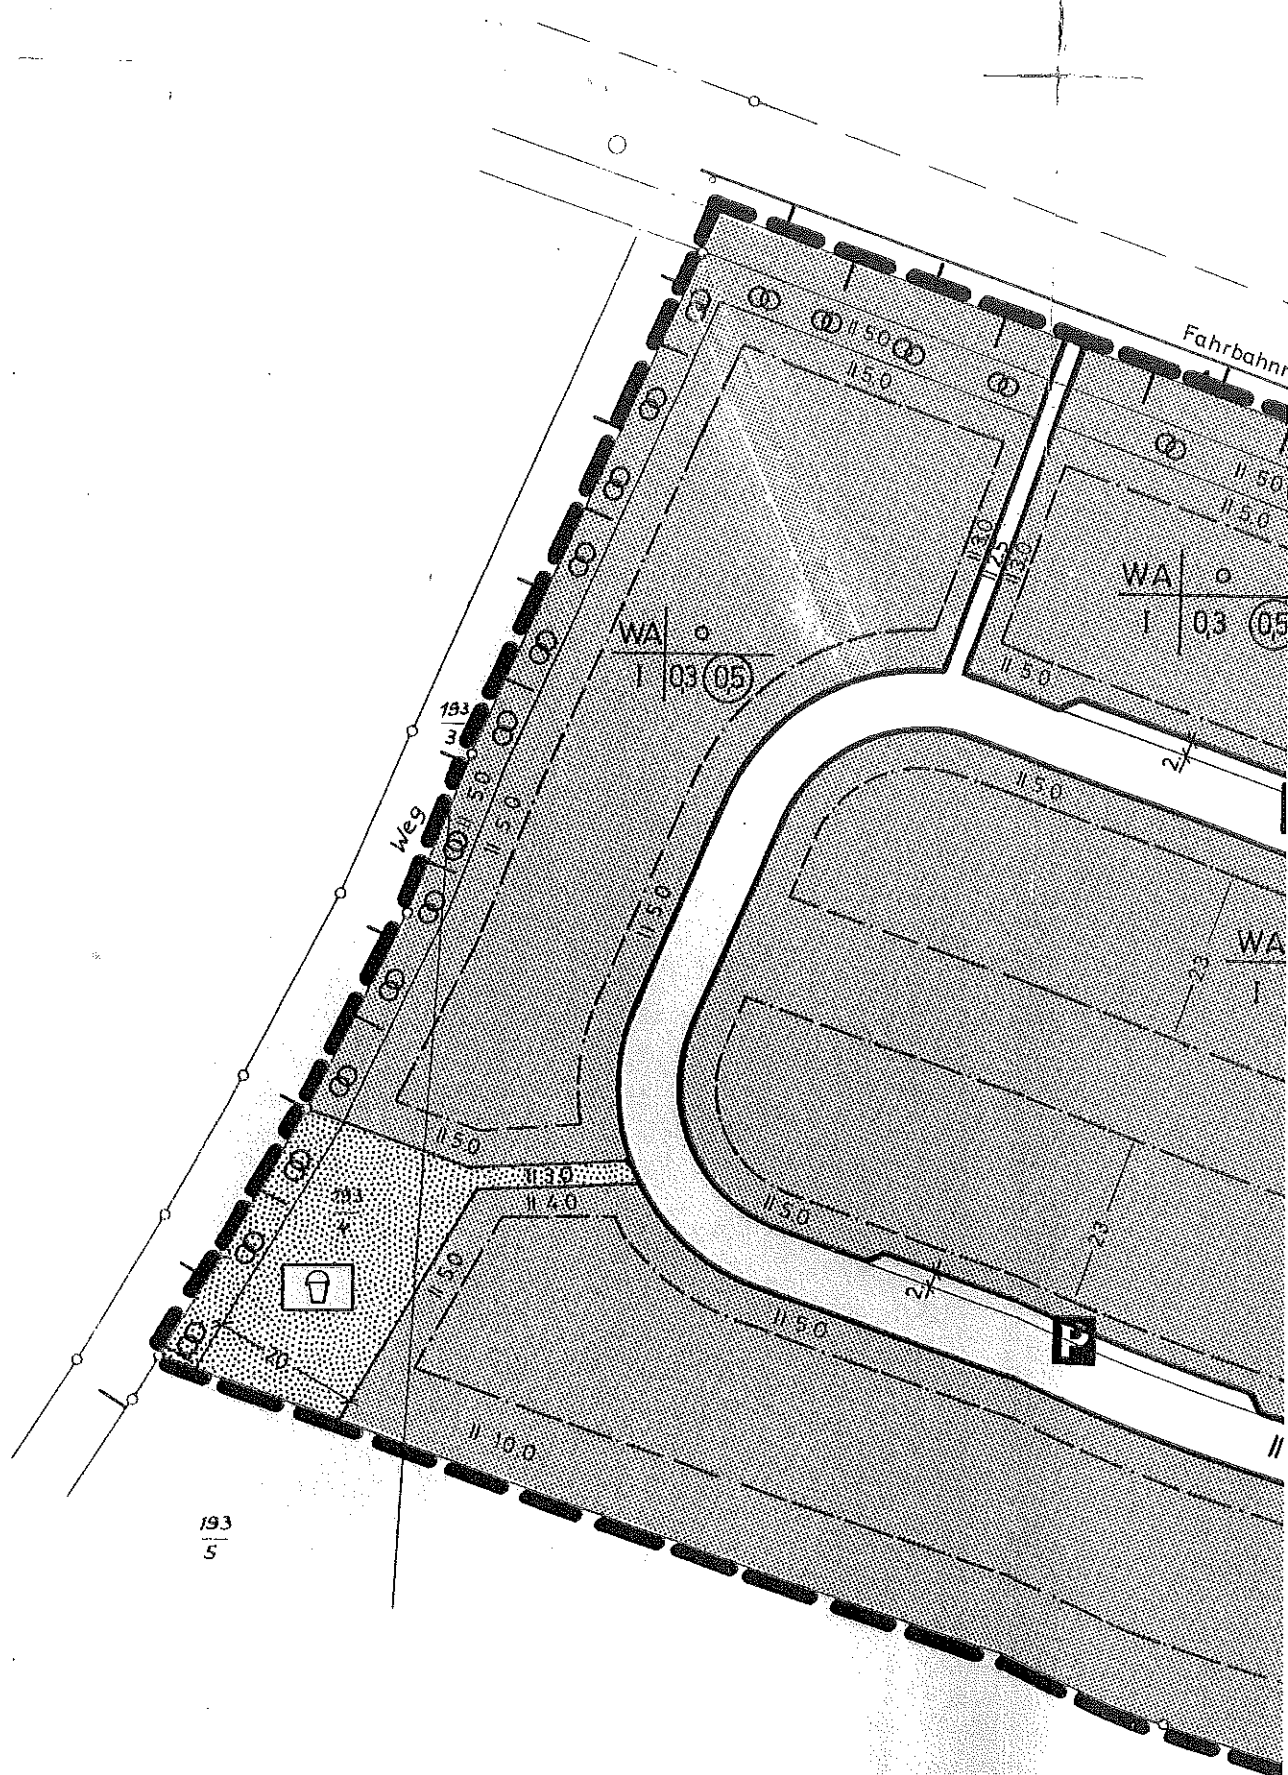

BEBAUUNGSPLAN NR. III/17

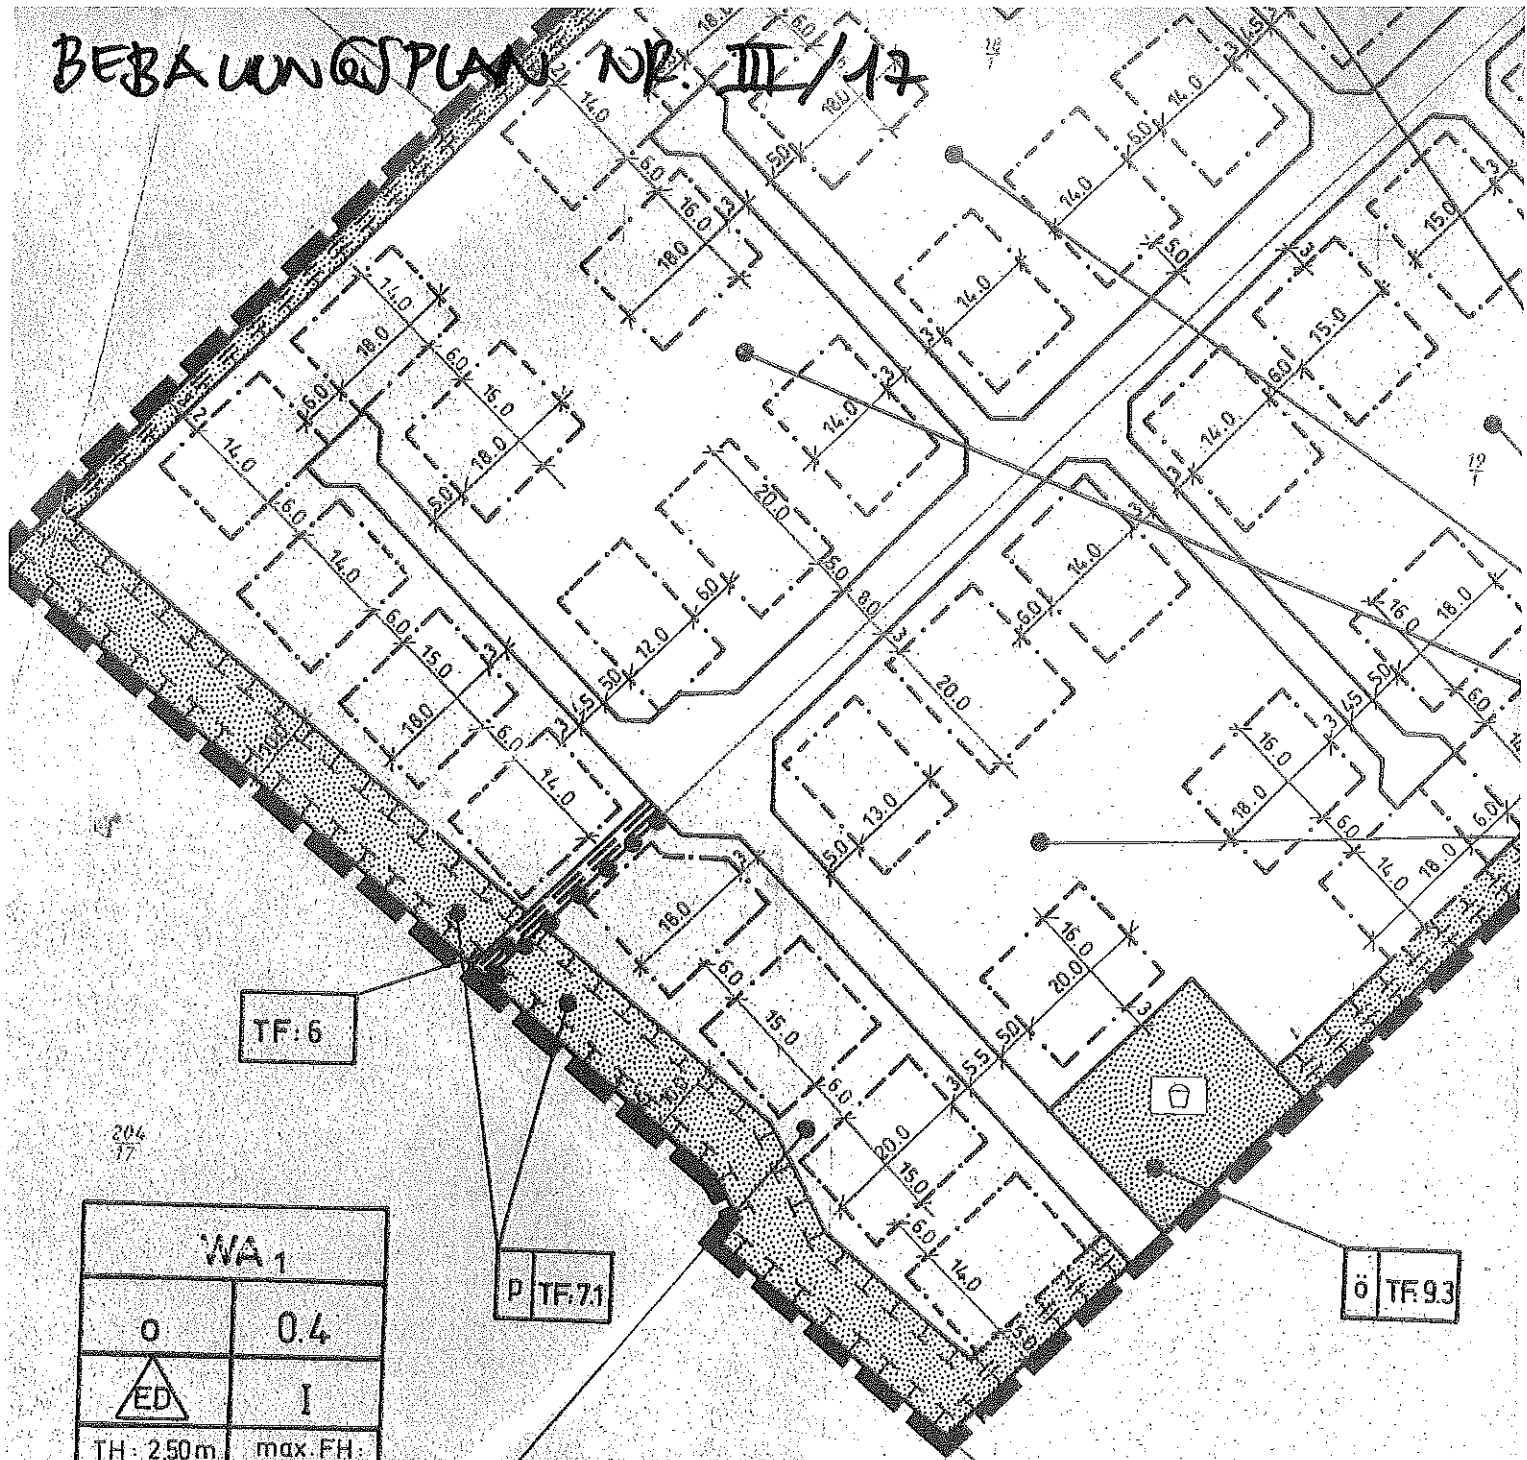

TF:6

P TF:7.1

Ö TF:9.3

WA ₁	
0	0.4
ED	I
TH: 2,50m bis 3,50m	max FH: 8,50m
TF: 1,2,3,4,5,9.1, 9.2, 9.4,	

Flur 4

207
23

BEBAUUNGSPLAN NR. III/9a

Zum Hallenbad

Parkplatz


WA
I 0,4 (0,5)

Neckarstraße

131
1

3
24

140

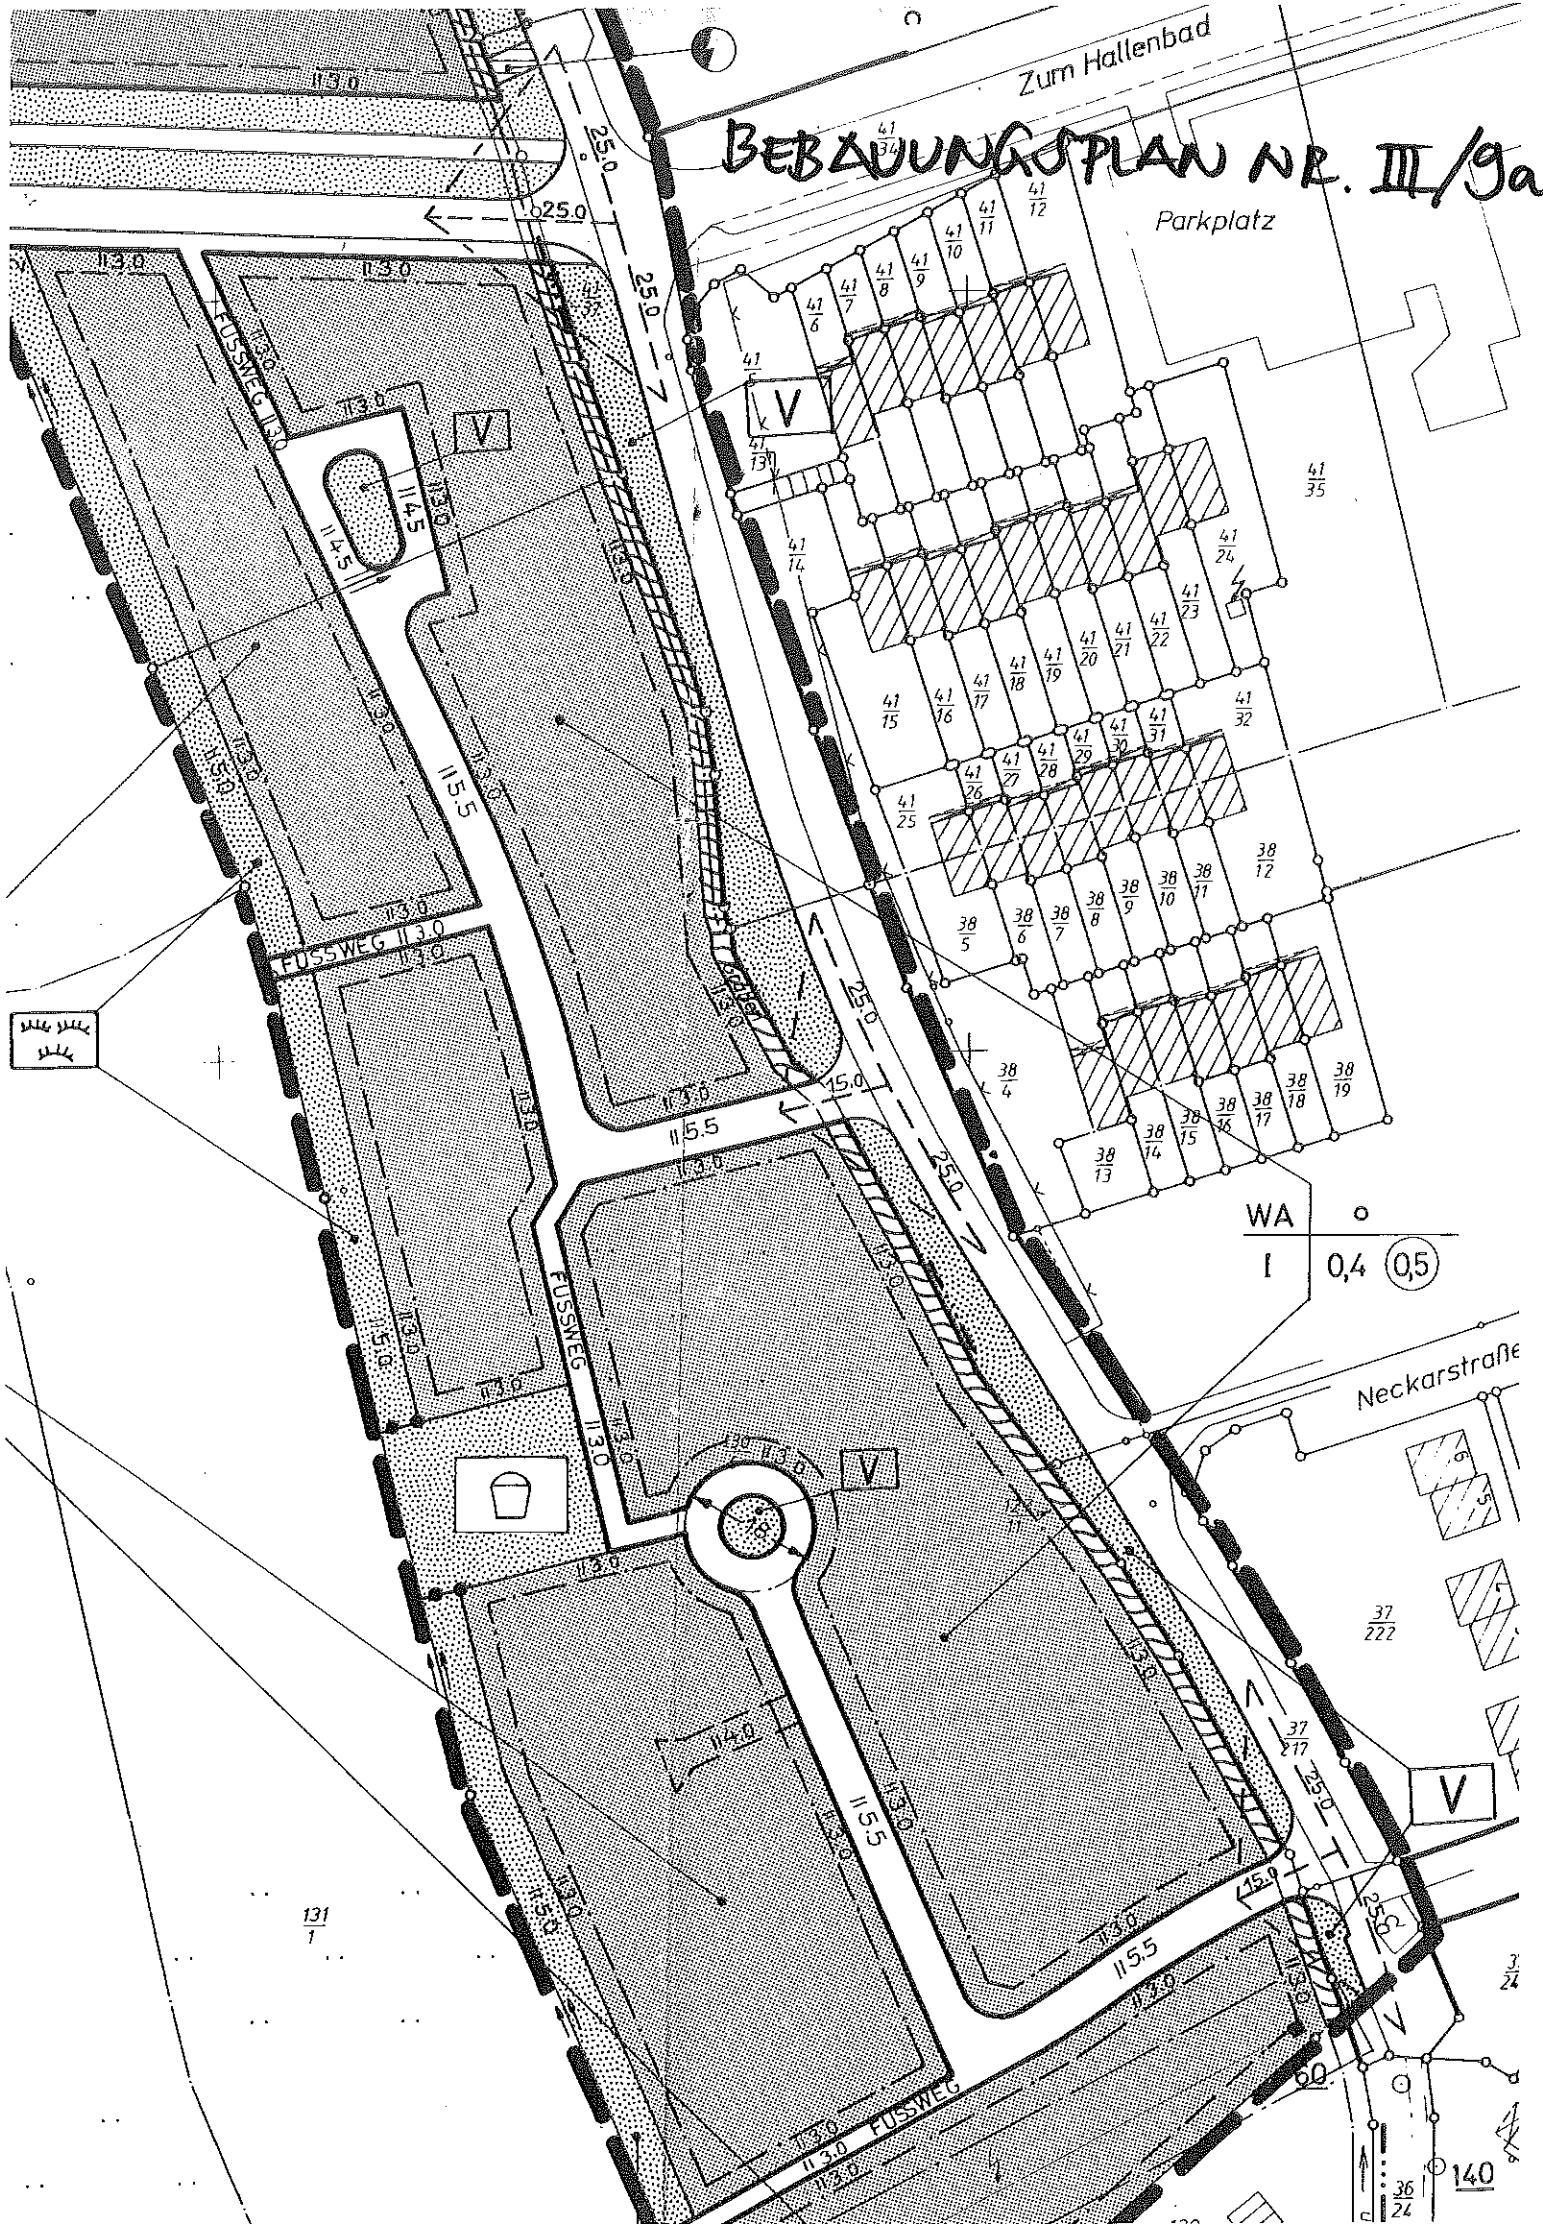

BEBAUUNGSPLAN NR. $\text{VI} \frac{1/2}{3} / 8$

