


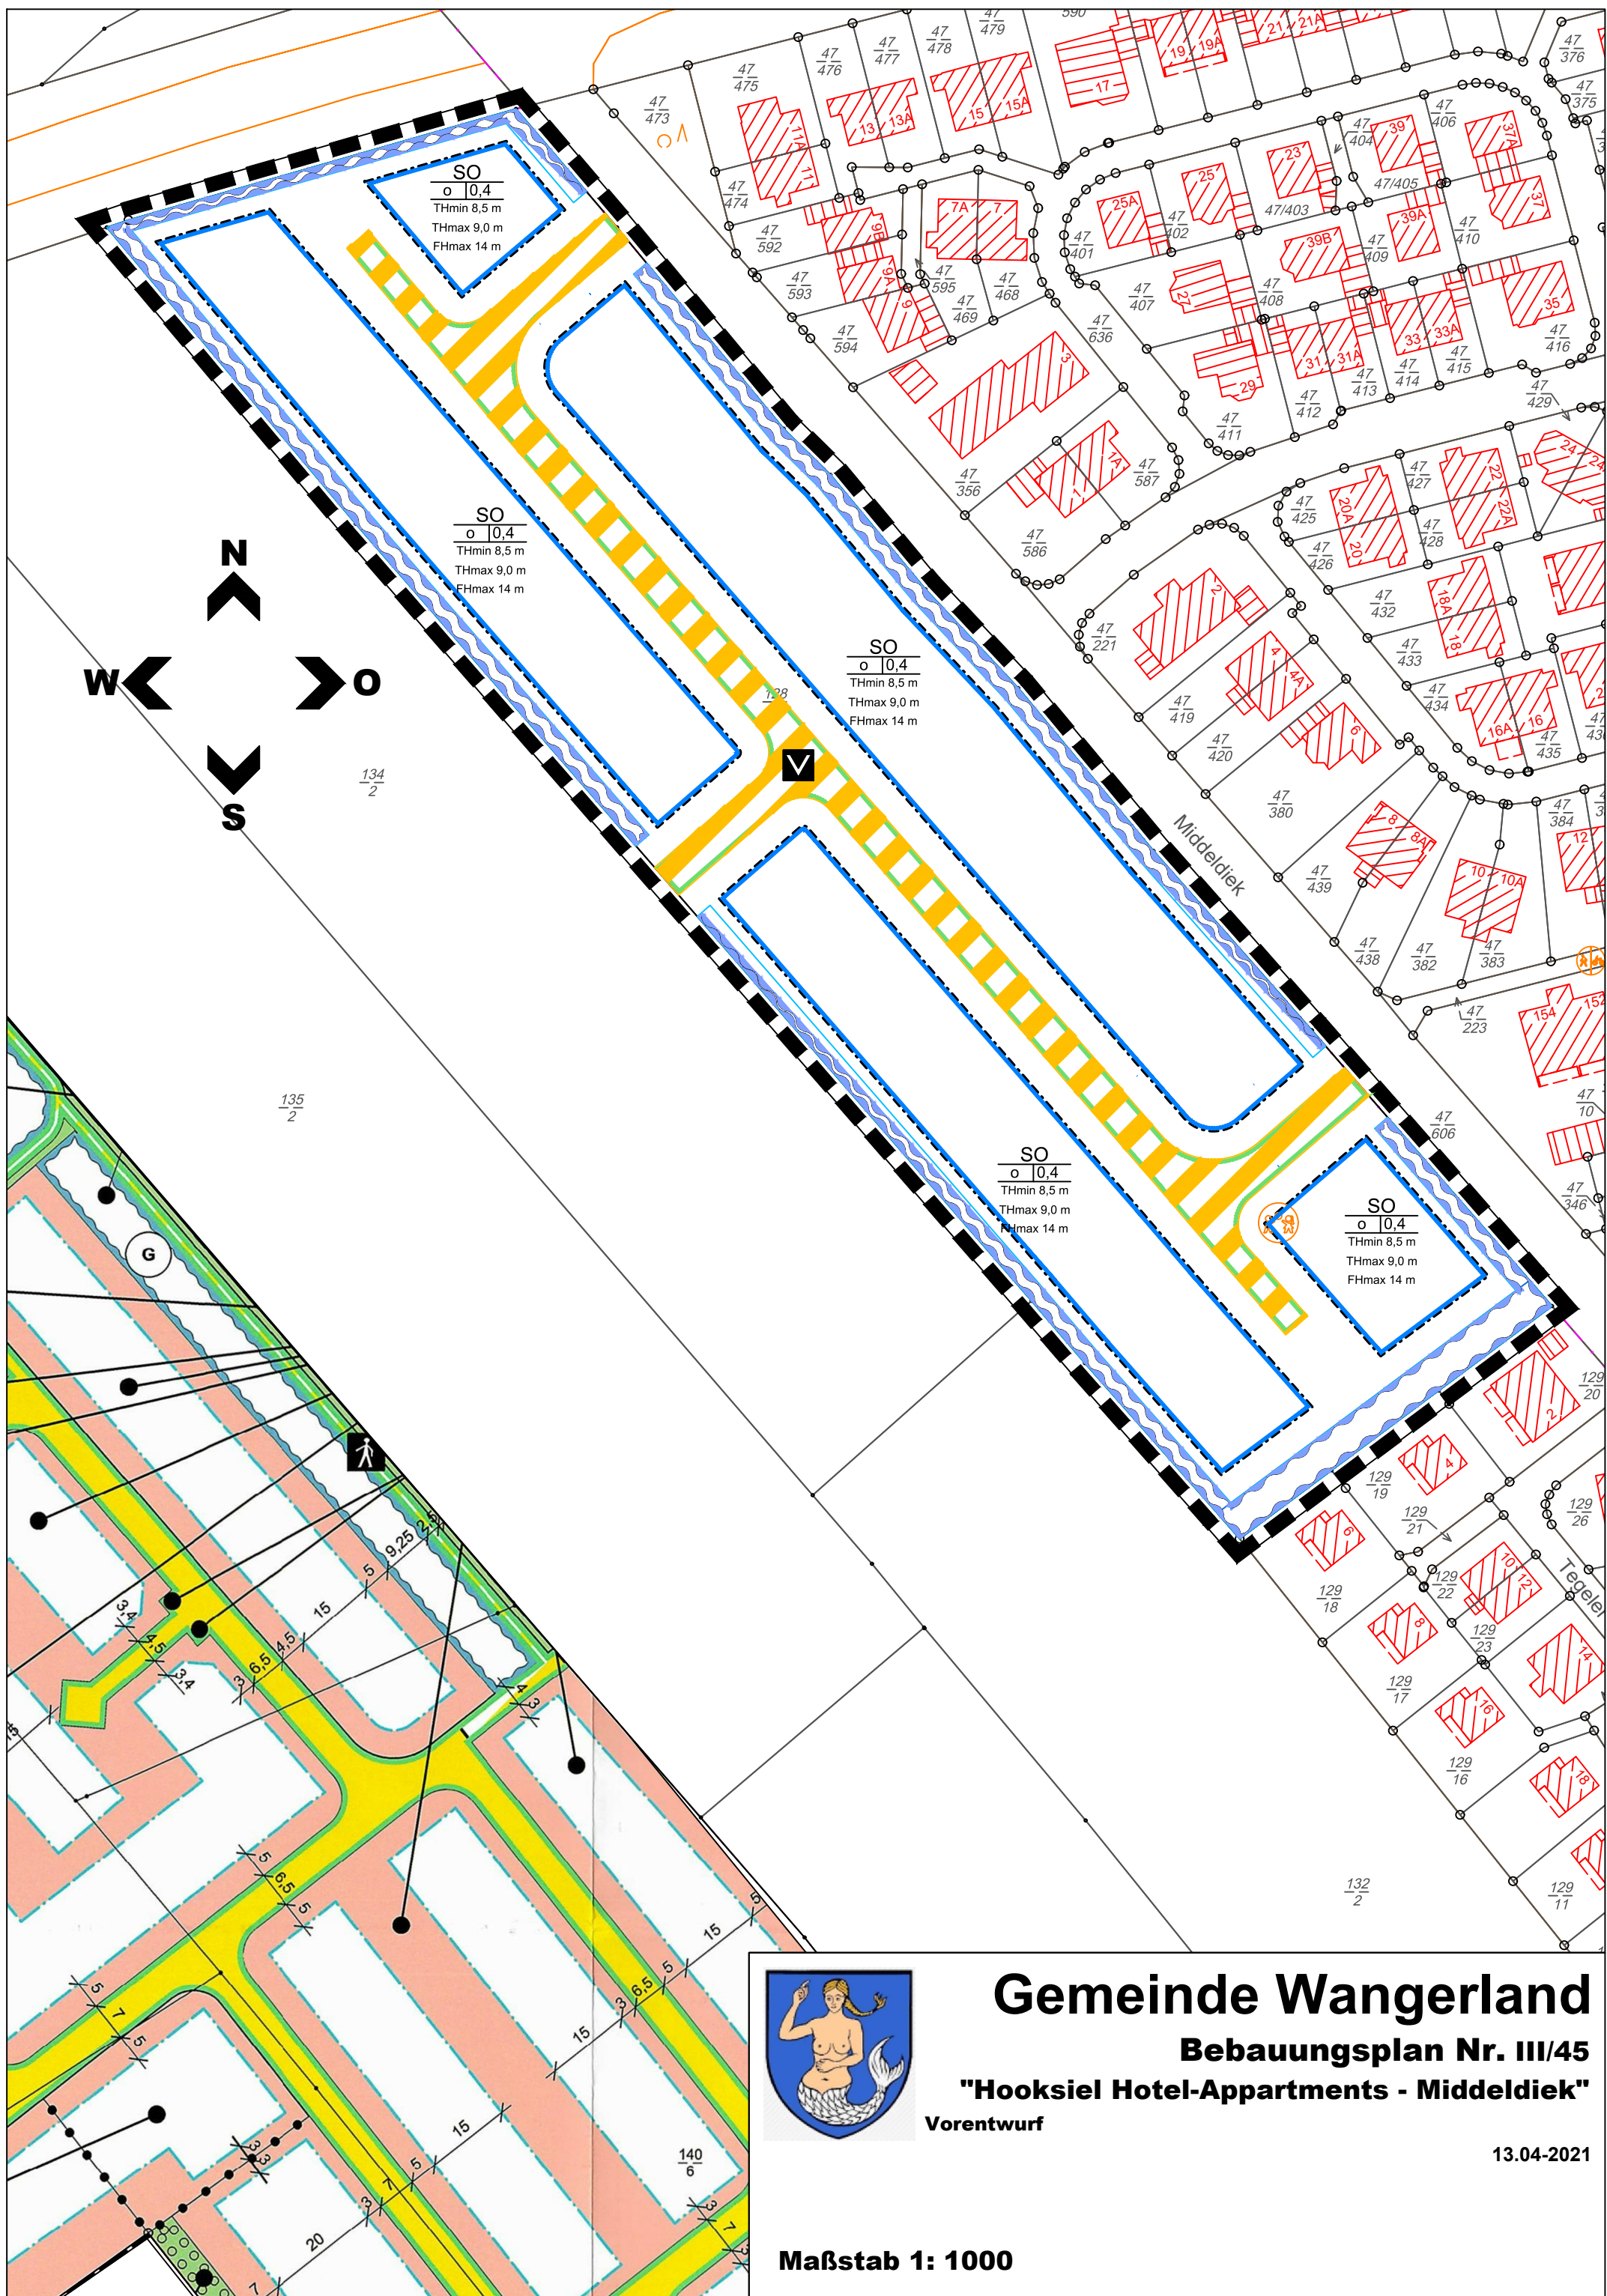

Gemeinde Wangerland

Bebauungsplan Nr. III/45

"Hooksiel Hotel-Appartments - Middeldiek"

Vorentwurf

13.04-2021

Maßstab 1: 1000